

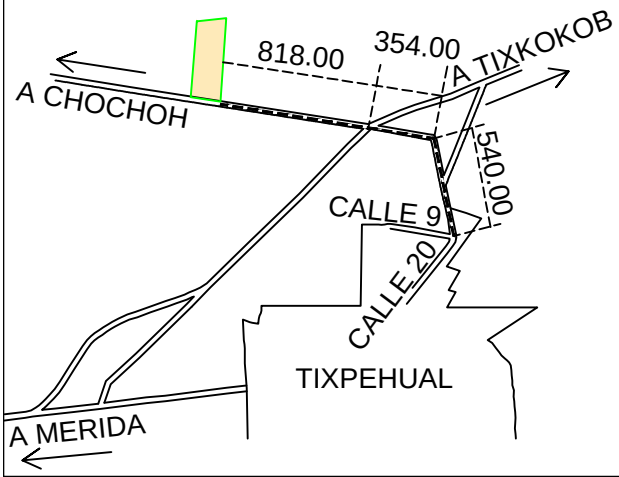


LOCALIZACIÓN

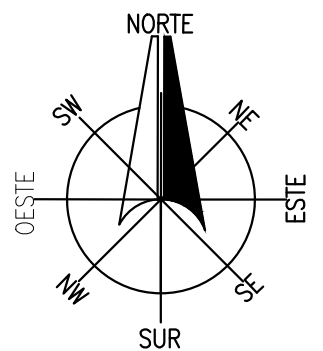

PROYECTO DE DIVISIÓN

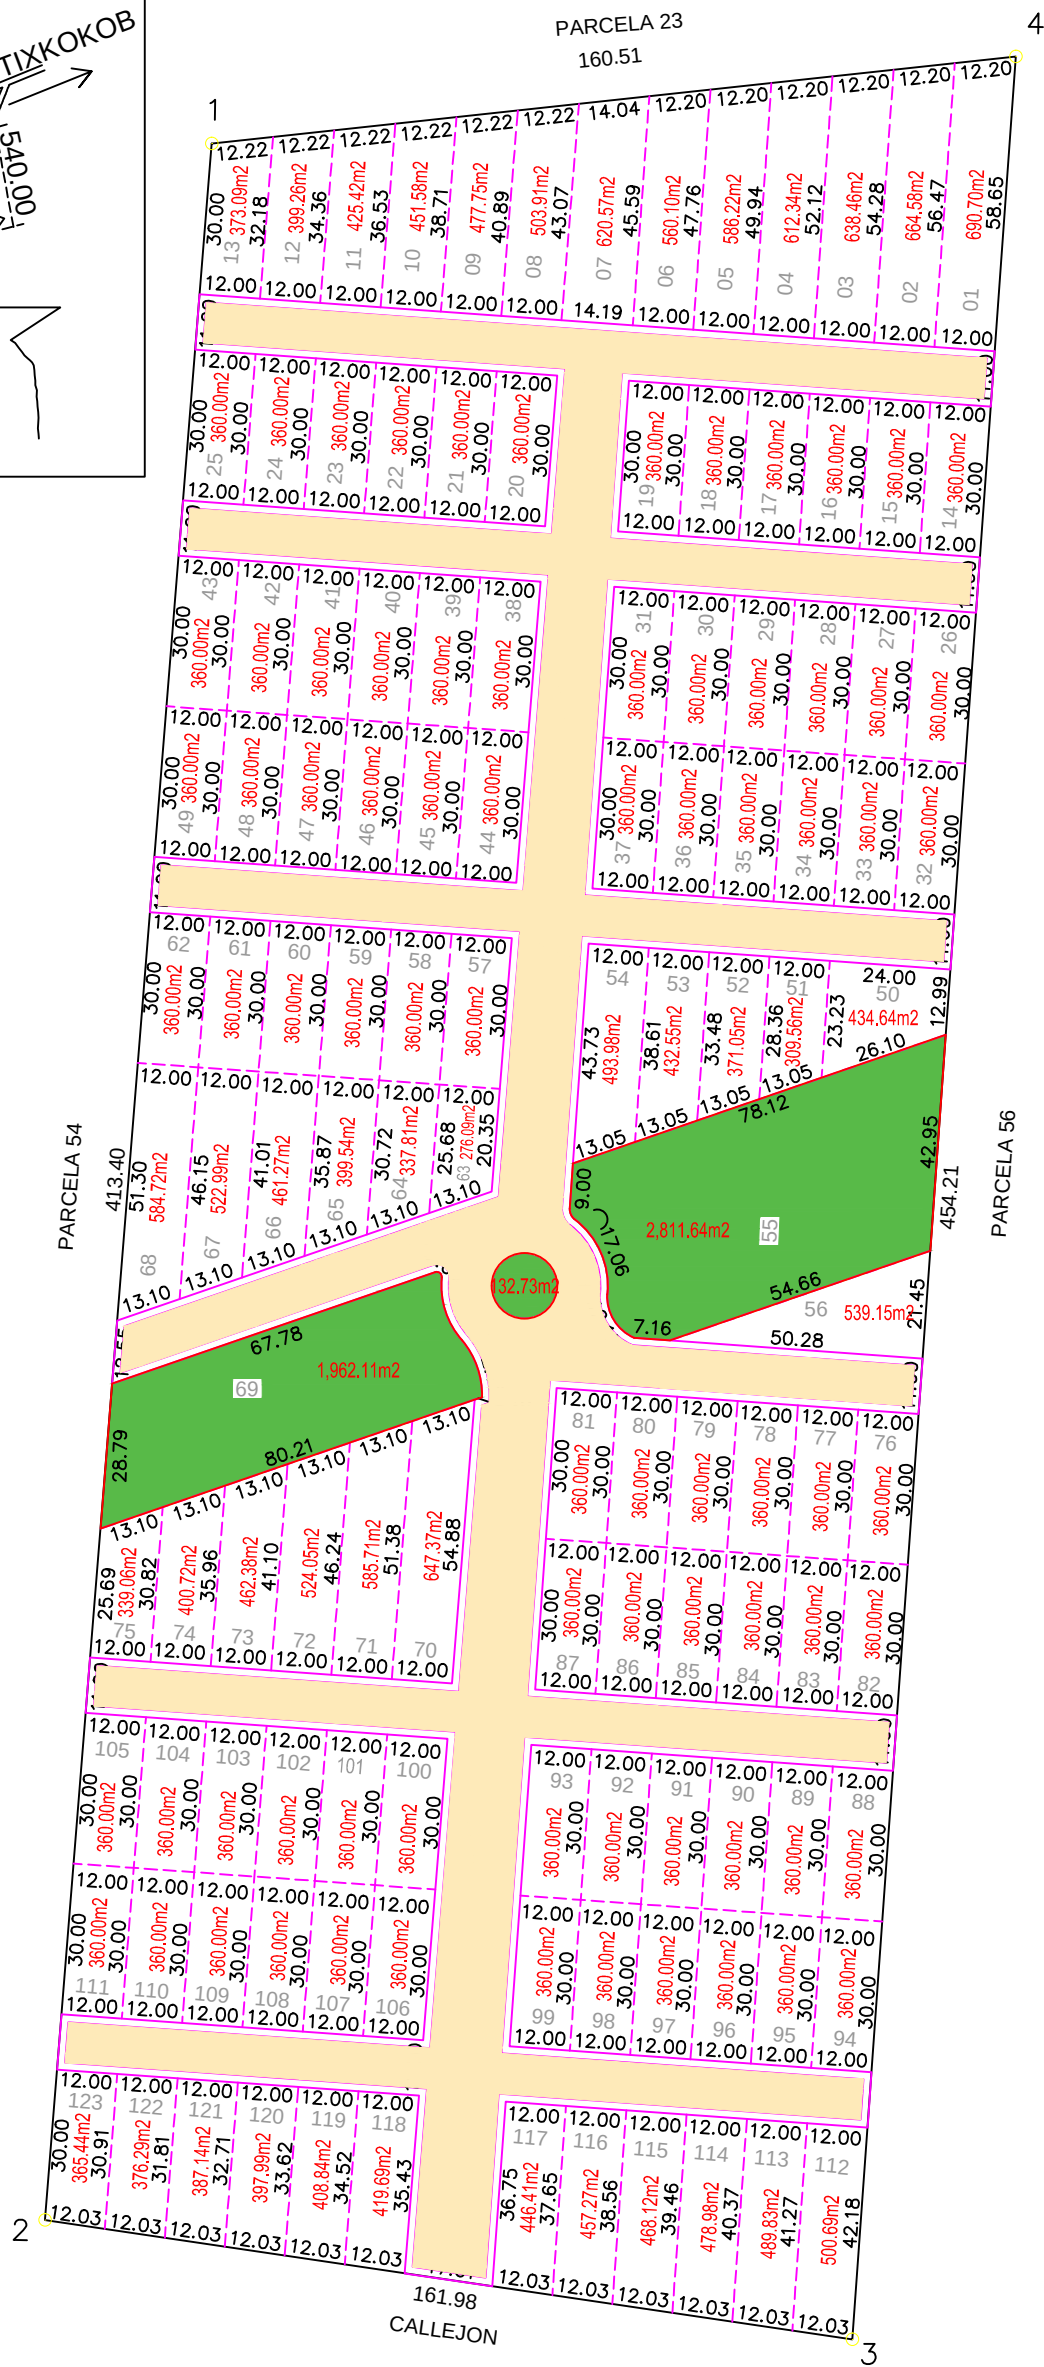

CUADRO DE CONSTRUCCION						
LADO		RUMBO	DISTANCIA	V	COORDENADAS	
EST	PV				Y	X
				1	2,323,674.77	245,085.14
1	2	S 04°35'41.96" W	413.40	2	2,323,262.71	245,052.02
2	3	S 81°35'26.75" E	161.98	3	2,323,239.02	245,212.26
3	4	N 04°05'52.82" E	454.21	4	2,323,692.06	245,244.72
4	1	S 83°48'56.67" W	160.51	1	2,323,674.77	245,085.14

ESCALA 1:1,500

NO. CAT.	FINCA	TABLAJE	COLONIA	LOCALIDAD	MUNICIPIO	CLASE	USO
4063		4063		TIXPEHUAL	TIXPEHUAL	RUSTICO	SOLAR
PERITO VALUADOR: _____ REVISÓ: _____							
				SUPERFICIE			
				69,251.83 m2			
FECHA: MÉRIDA, YUC. A 08 DE FEBRERO DE 2019							